

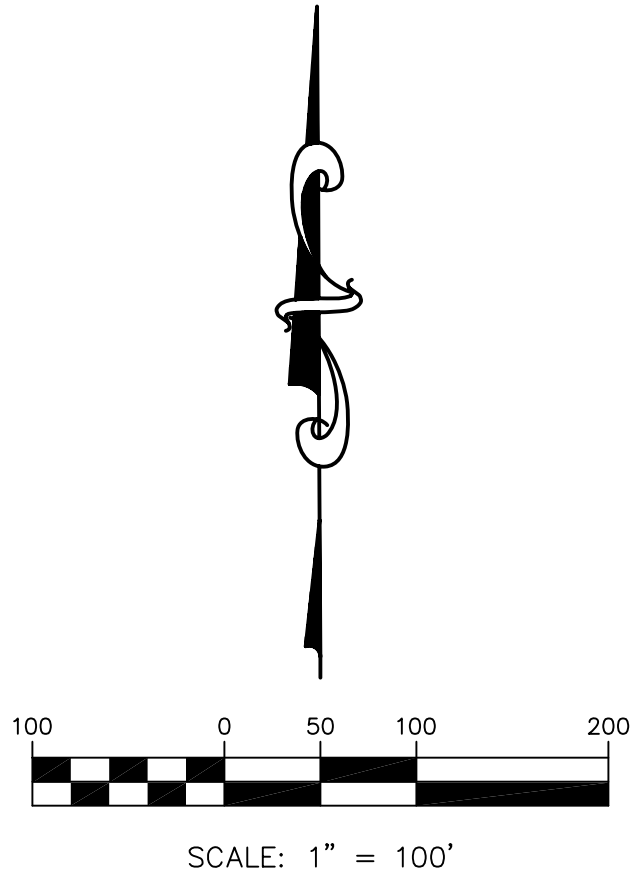


MAP OF BOUNDARY SURVEY

THE WEST 352.48 FEET OF THE NORTHEAST 1/4 OF THE NORTHWEST 1/4  
OF SECTION 25, TOWNSHIP 48 SOUTH, RANGE 26 EAST,  
COLLIER COUNTY, FLORIDA.

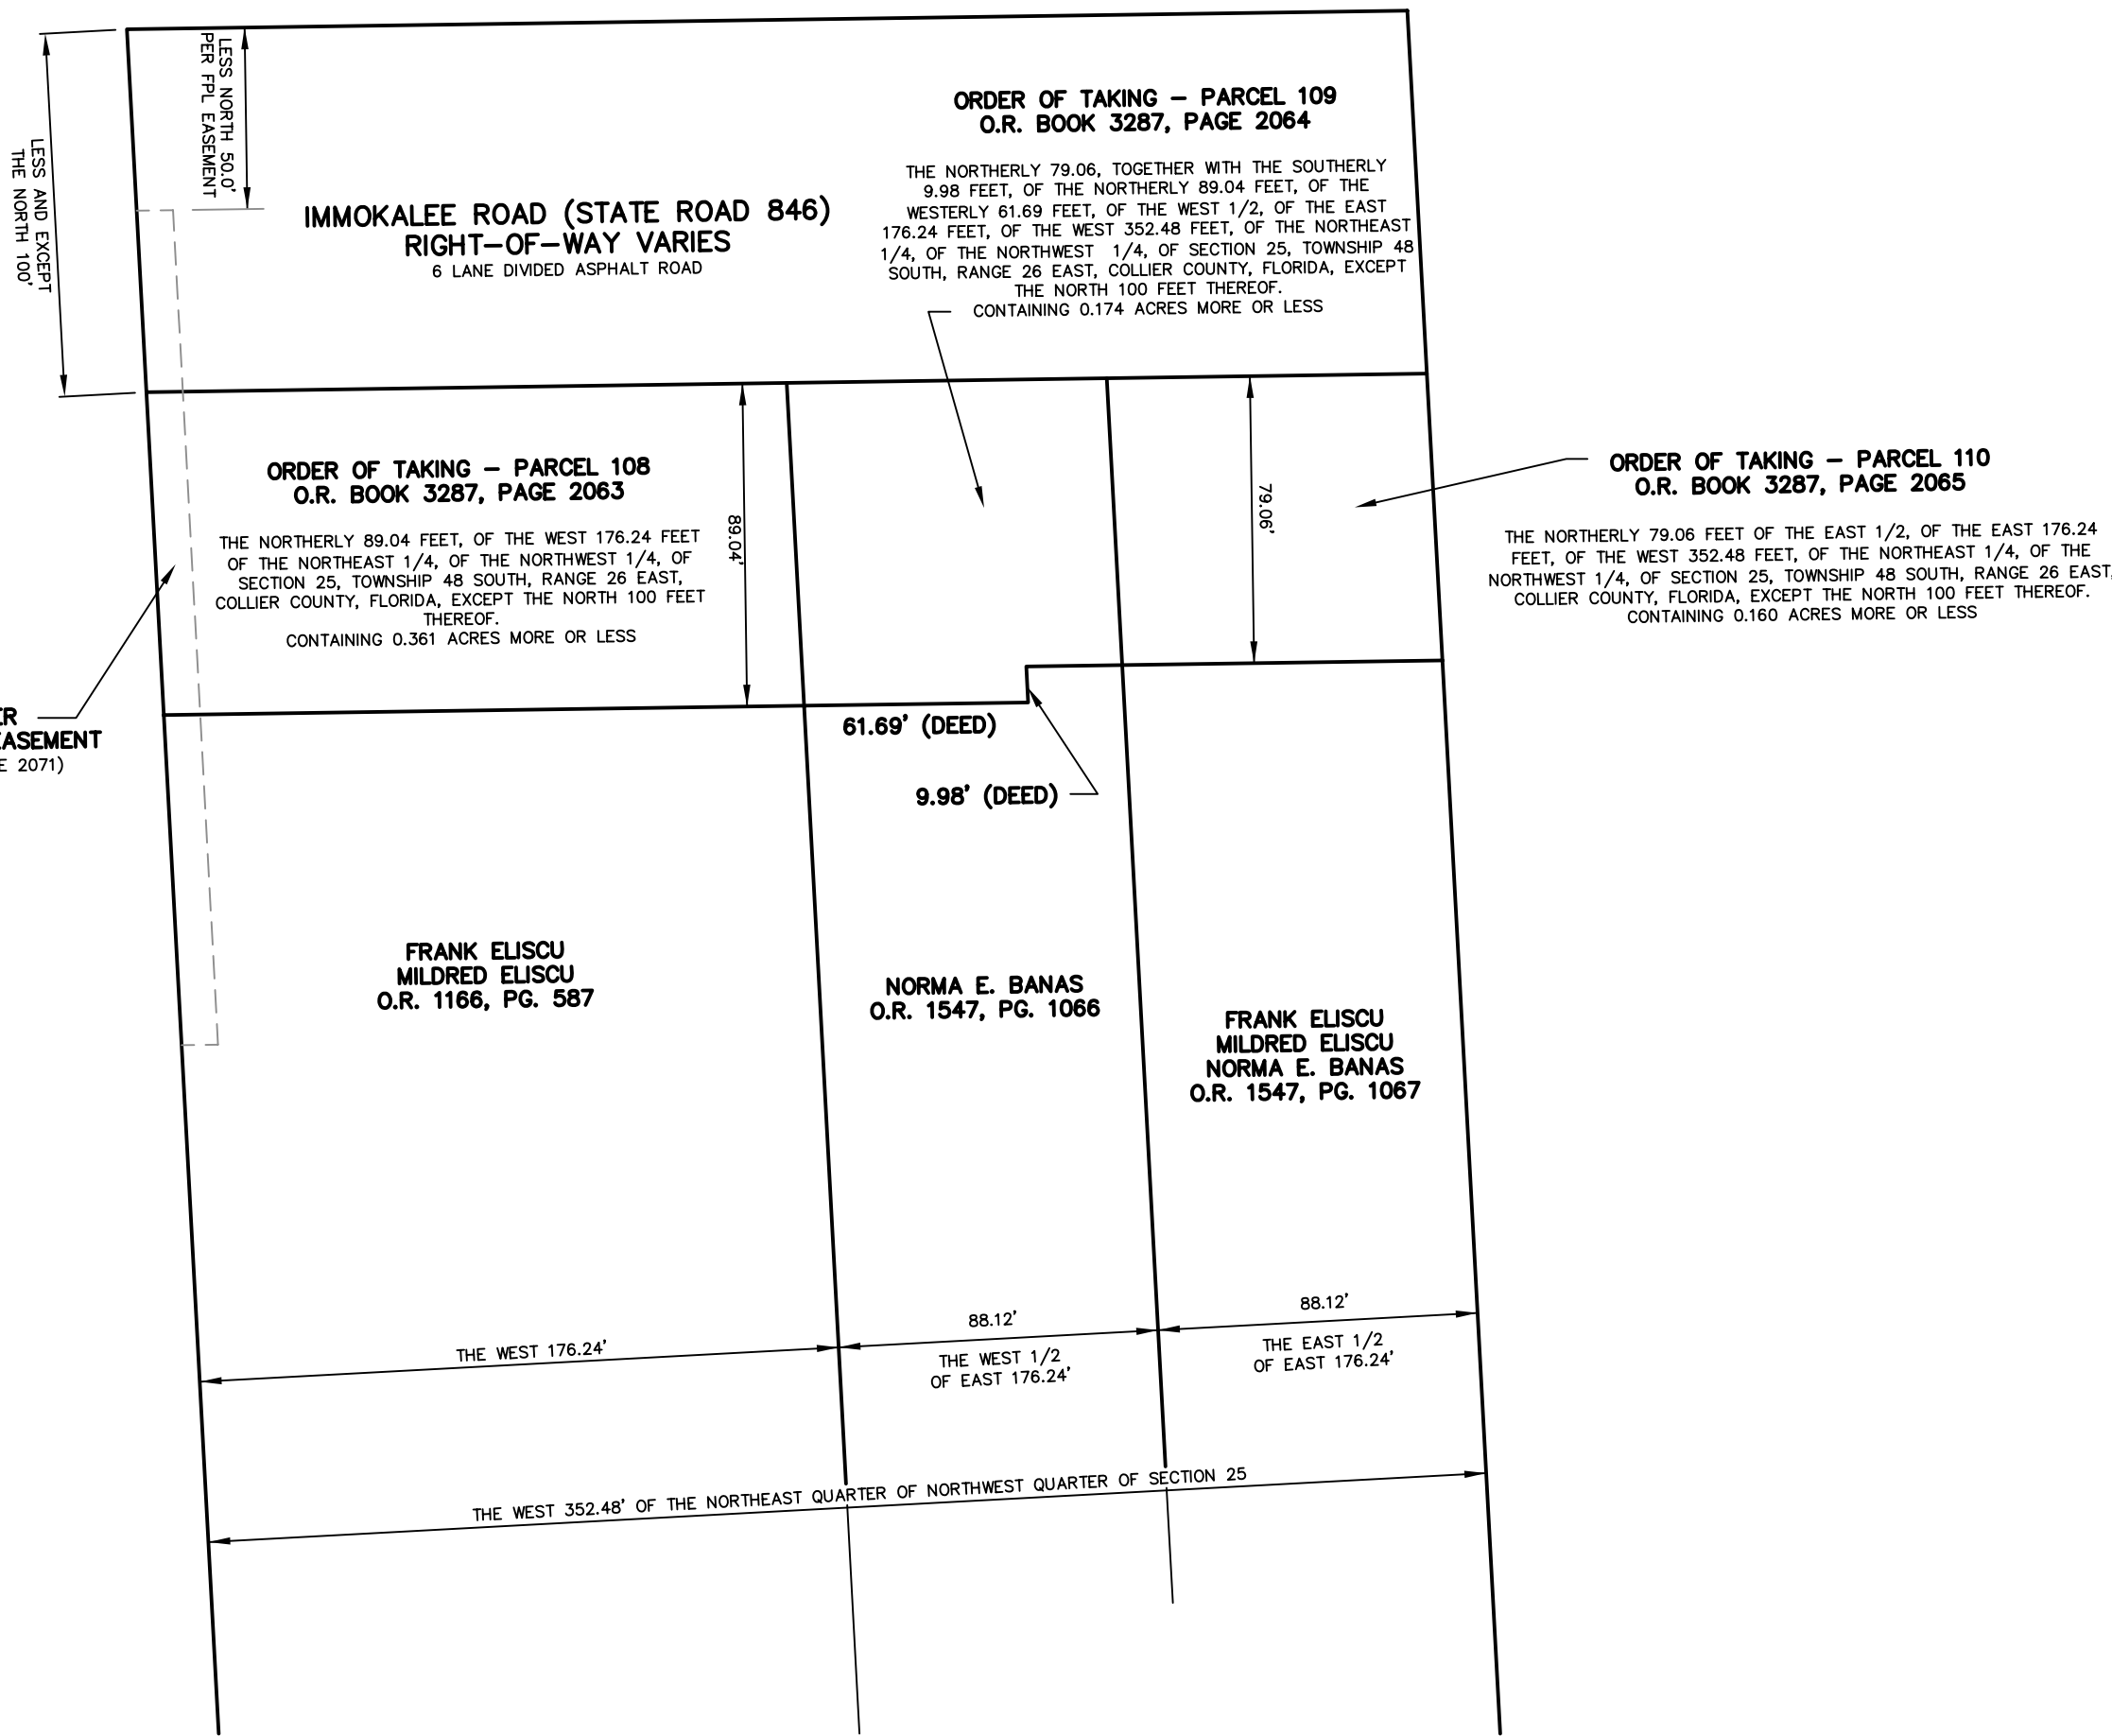

DETAIL TO SHOW ORDER OF TAKING  
SCALE 1"=50'

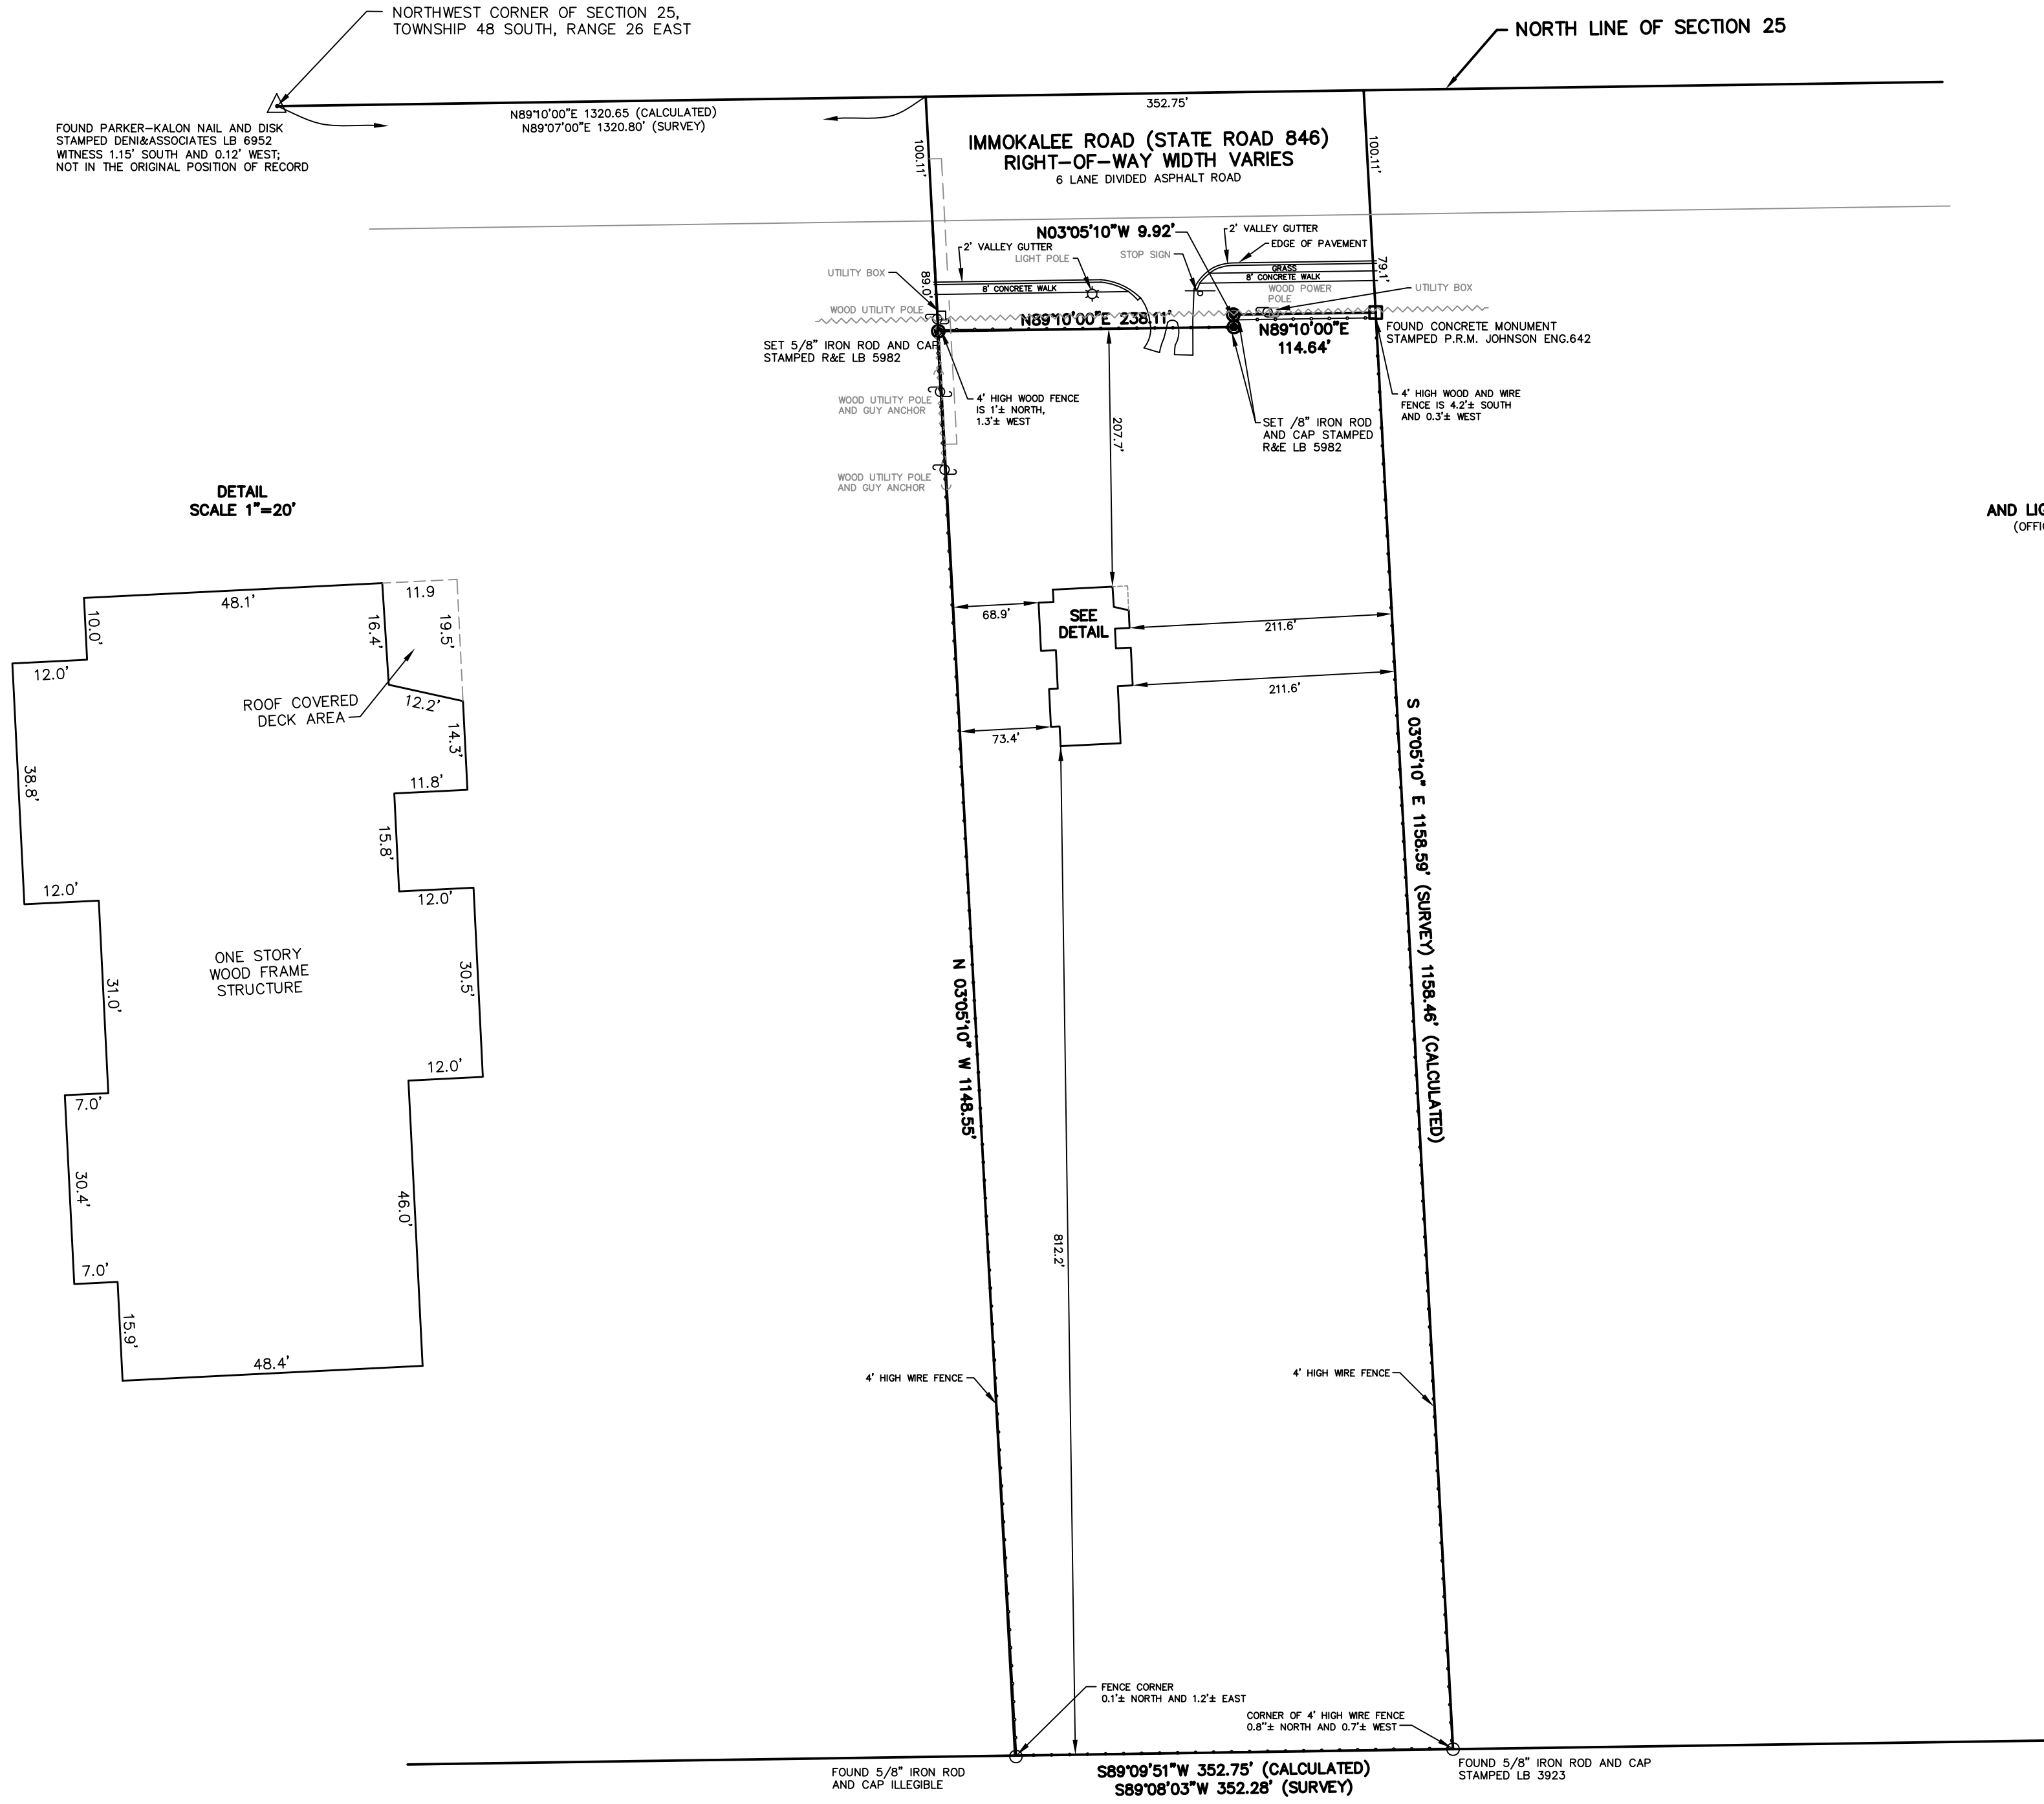

CERTIFICATION

I HEREBY CERTIFY TO:

PEACE LUTHERAN CHURCH OF NAPLES, INC.;  
LUTHERAN CHURCH EXTENSION FUND—MISSOURI SYNOD;  
ATTORNEYS' TITLE INSURANCE FUND, INC.;  
PAULICH, SLACK & WOLFF, P.A.;

THAT A SURVEY OF THE HEREON DESCRIBED PROPERTY WAS MADE UNDER MY DIRECTION AND TO THE BEST  
OF MY KNOWLEDGE AND BELIEF MEETS THE MINIMUM TECHNICAL STANDARDS AS PER CHAPTER 61G17-6,  
FLORIDA ADMINISTRATIVE CODE.

P.S.M., DATE: \_\_\_\_\_

JOSEPH P. ROBINETTE, P.S.M. No. 4944  
DAVID C. HOLMAN, P.S.M. No. 6279  
CERTIFICATE OF AUTHORIZATION No. LB 5982

61G17-6.003(3)(e) NOT VALID WITHOUT THE SIGNATURE AND THE ORIGINAL RAISED SEAL OF THE FLORIDA  
LICENSED SURVEYOR AND MAPPER.

61G17-6.004(2)(d)5 ANY EASEMENTS OR RIGHT OF WAYS NOT SHOWN ON RECORDED PLAT MUST BE  
FURNISHED TO SURVEYOR AND MAPPER.

61G17-6.003(3)(g) ADDITIONS OR DELETIONS TO SURVEY MAPS OR REPORTS BY OTHER THAN THE SIGNING  
PARTY OR PARTIES IS PROHIBITED WITHOUT WRITTEN CONSENT OF THE SIGNING PARTY OR PARTIES.

DATE OF SURVEY: 04/08/08  
FIELD BOOK: 160 PAGE: 28-30  
DRAWN: L.K.M. CHECKED: J.P.R.  
JOB No.: 28.032

GENERAL NOTES:

FLOOD ZONE "X", NO ELEVATION REQUIRED AS PER FLOOD INSURANCE RATE MAP  
COMMUNITY PANEL NO. 12021C 0225 G, DATED NOVEMBER 17, 2005.

BEARINGS SHOWN HEREON ARE BASED ON NORTH LINE OF SECTION 25 AS BEING  
N 89°10'00"E

ROBINETTE AND EATON LAND SURVEYING, INC.

3470 1ST AVENUE N.W. NAPLES, FLORIDA 34120

PHONE: (239) 353-0085 FAX: (239) 353-0523